

WOD Series

WOD-62DDC

Why Choose the WOD Series?

The WOD series of enclosures are the ultimate choice for your outdoor racking requirements. Being made of our own rugged Alumiflex®, you'll find it noticeably lighter than steel, yet strong enough to rack even the heaviest equipment. When choosing the WOD series, you have handpicked the highest value in American construction. The WOD-62DDC includes the standard features you have come to expect with DDB, incorporating the versatile strut system for adjustable racking, the security of a 3-point locking system and our patented Alumishield® solar cap to manage heat loads. For those who need more than just our standard enclosure, DDB can also make a truly customized solution with our many available options including HVAC, providing a climate-controlled environment for any electronic equipment, electrical load panels and cable entry solutions to name a few. All of this comes together to create an enclosure able to meet all of the unique needs your customers have been seeking. DDB offers a state-of-the-art design, a competitive price, benchmark lead times and a guaranteed delivery, all backed up with an industry leading 15-year warranty on every enclosure. Put DDB's substantial stock to work for you today. Contact our professional staff to assist you with your made-to-order solution.

Application Types

- Telecommunications
- Wireless/Broadband
 - Fiber Optics
 - Back Haul
- Small Cell/DAS
- Public Safety
- Utility
- Base Station
- Military
- Trailer-Based Communications
 - Wi-Fi
 - LTEE/4G/5G



Industry Standards:

NEMA 3R as shown
NEMA 4 and 4X configurable (unlisted to environmental rating)
WOD Series Listed to UL 50/50E Type 4 Available
ETL listed to UL Standard 60950-1/CSA 22.2C

2301 S. HWY 77 Pauls Valley, OK 73075

T: (800) 753-8459 – F: (877) 220-7236

sales@ddbunlimited.com www.ddbunlimited.com



Features

- 0.125" Aluminum Construction
- Stainless Steel External Hardware/Hinge
- 3 Point Lock System
- Heavy Duty Out-Door Construction
- Front and Rear Access
- Custom Colors Available
- Cream Powder-Coat in Stock
- Flexible and Scalable
- 15 Year Warranty
- Quick Shipping

Weight and Dimensions

Approximate Exterior Enclosure Dimensions:
63"H x 32"W x 39"D
Shipping Dimensions:
42"W x 42"L - Palletized
Approximate Shipping Weight:
260 lbs.

WOD Series

WOD-62DDC



Features

1. Solar Shield (Alumishield)
2. Front and Rear 19" and 23" Reversible Racking Rails
3. Rear Access Door
4. Stainless Steel Door Hinge
5. 3 Point Locking System
6. Powder-Coat Cream
7. Reusable Vent Filters


2301 S. HWY 77 Pauls Valley, OK 73075

T: (800) 753-8459 – F: (877) 220-7236


sales@ddbunlimited.com www.ddbunlimited.com

WEB DRAWING (NOT FOR FABRICATION)

REVISIONS		
REV.	DESCRIPTION	DATE
A	Initial Web Drawing per DR-00134	6/10/2013
B	revise to incorporate new components and new drawing template pdr DR-00931	5/15/2014
C	UPDATED TO 2019 FORMAT	5/1/2019
D	UPDATED DRAWING WITH DOOR RODS WITH ROLLERS PER DR-02275	6/12/2020

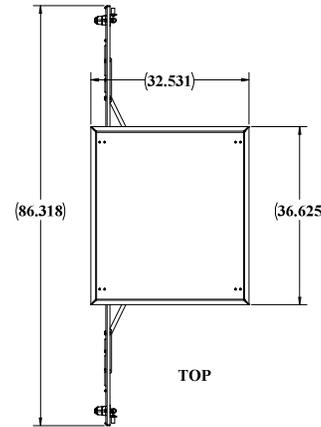


STANDOFFS ARE STANDARD FOR OPTIONAL LIGHTING OVER EACH DOOR FRONT AND REAR

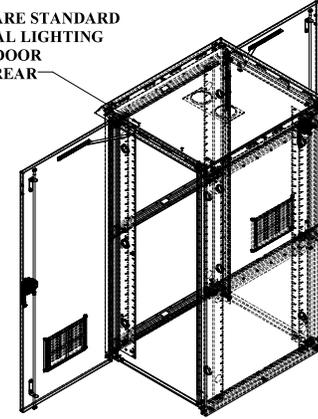


FRONT AND REAR RAILS STANDARD ON DD

CEILING LOUVERS

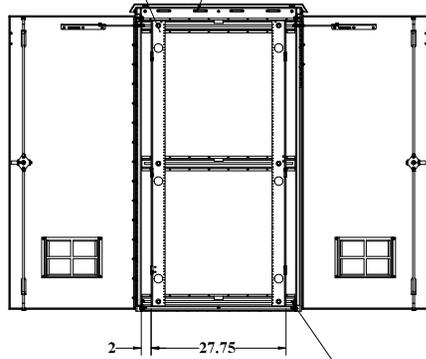


R-STRUTS FOR RAIL ADJUSTMENTS

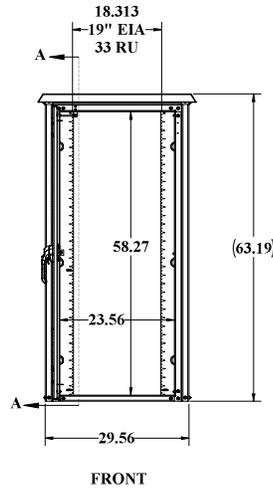

STANDARD WINDLOCK EACH DOOR

DOOR RODS WITH ROLLERS

3 POINT LOCKING FOR EACH DOOR

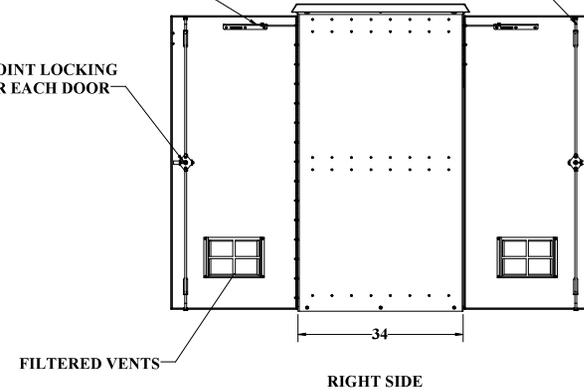


FILTERED VENTS

WEB DRAWING (NOT FOR FABRICATION)

UNLESS OTHERWISE SPECIFIED:		NAME	DATE	DDB Unlimited Inc.			
COMPONENTS ARE AS SHOWN		Model by:	0608	5/31/2014	WOD-NXXXX		
APPLICABLE		Drawn by:	zenee	06/16/20	WOD-62" H_DD		
FOR WORK AND DESIGN		Sales Rep:	Boyan C	6/21/2013			
FOR CONSTRUCTION		Q.A. Appr:	ivy	06/25/20	SHE	Cage Code:	DWG. NO.:
FOR AS-BUILT		Prod. Mgr.:	Clare	06/25/20	D	38515	00722
MATERIALS: 02" GALV STEEL/02" BMM		Scale:			D		D
FABRZ: 00000000000000000000		Sheet Name:			SCALE: 1:12	WEIGHT: 210 lbs.	SHEET 1 OF 3
DO NOT SCALE DRAWING							

UNCLASSIFIED PUBLIC

WEB DRAWING (NOT FOR FABRICATION)

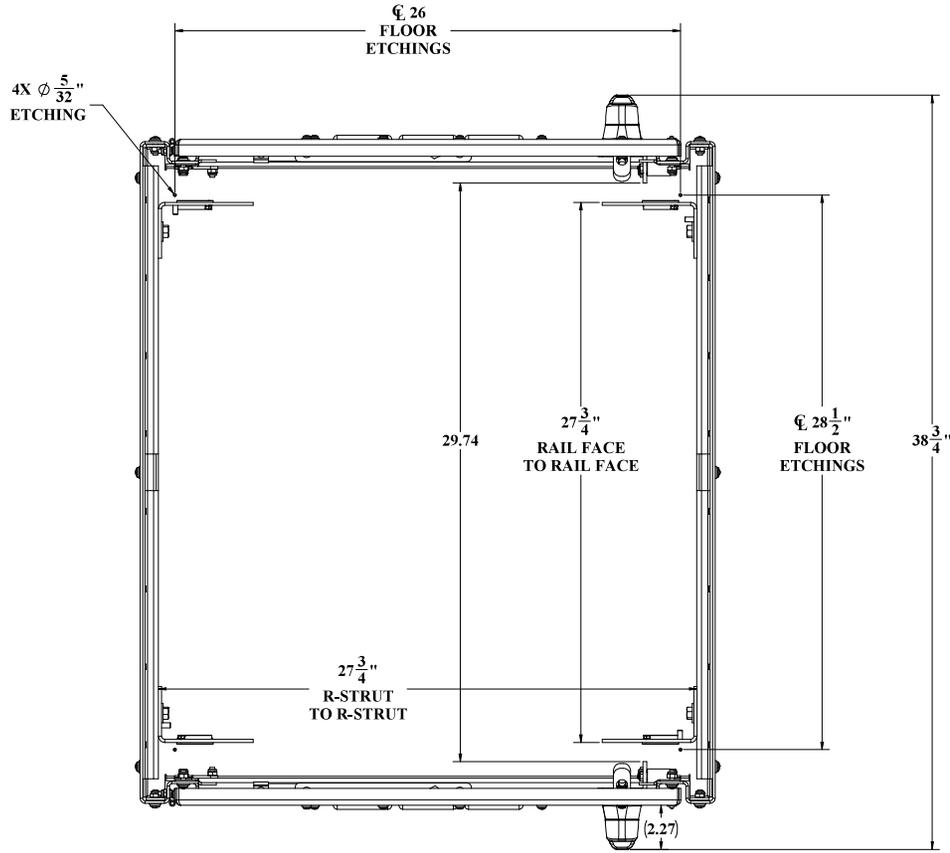

TOP VIEW
CEILING AND ALUMASHIELD NOT SHOWN

WEB DRAWING (NOT FOR FABRICATION)


UNLESS OTHERWISE SPECIFIED:			
DDB Closed			
Enclosure Family: WOD DD Closed			
SIZE	Code Code:	DWG. NO.:	REV
D	38515	00722	D
SCALE: 1:12		WEIGHT:	SHEET 2 OF 3
DO NOT SCALE DRAWING			

UNCLASSIFIED PUBLIC
THE INFORMATION CONTAINED IN THIS DRAWING IS THE SOLE PROPERTY OF DDB Unlimited, INC. ANY REPRODUCTION IN PART OR AS A WHOLE WITHOUT THE WRITTEN PERMISSION OF DDB Unlimited, INC. IS PROHIBITED.

File Location: [DDB] [EPDM Vault]
C:\DDB\drawing requests\customer\ddb_web_dwg\wdd family web\dk-00722 (wdd-42ad

DDB FORM 7.1-2 REV A (08/02/17)

WEB DRAWING (NOT FOR FABRICATION)

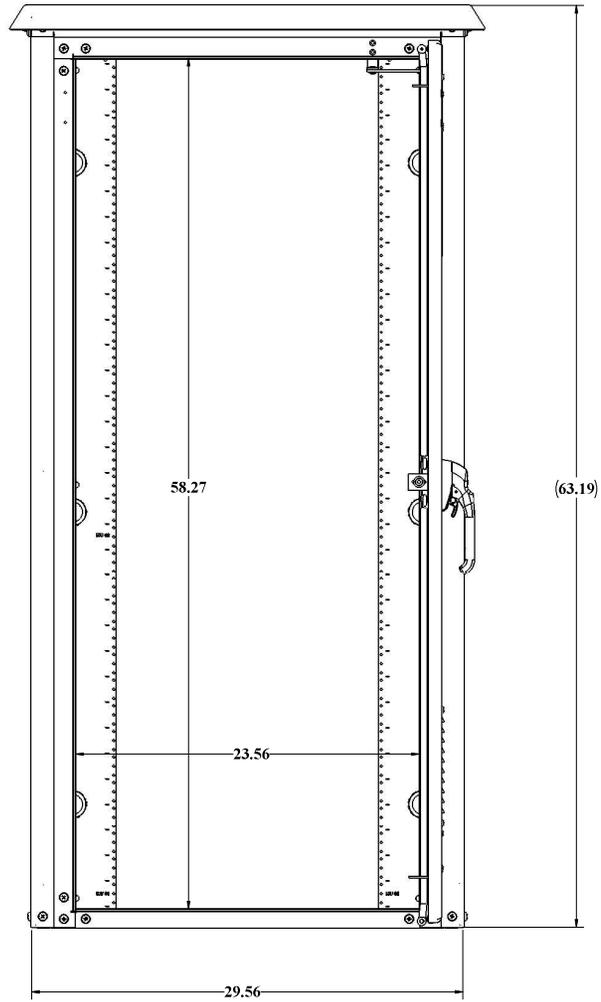

BACK VIEW
GASKET NOT SHOWN

WEB DRAWING (NOT FOR FABRICATION)

UNLESS OTHERWISE SPECIFIED:			
DIMENSIONS ARE IN INCHES			
FINISH	NO. OF FINISHES	1"	1/8"
DRYING	NO. OF DRYINGS	1000	1000
TEMPERATURE	NO. OF TEMPERATURES	1000	1000
TIME	NO. OF TIMES	1000	1000
ALL DIMENSIONS ARE TO FACE UNLESS OTHERWISE SPECIFIED			
MATERIALS: WINDOW FRAME: 6061-T6 ALUMINUM			
PAINT: WINDOW FRAME: 6061-T6 ALUMINUM			
DO NOT SCALE DRAWING			
DDB Unlimited Inc.		WOD-4220	
REV	Code Code:	DWG. NO.:	REV
D	28515	00722	D
SCALE 1:12		WEIGHT:	SHEET 2 OF 3

UNCLASSIFIED PUBLIC
THE INFORMATION CONTAINED IN THIS DRAWING IS THE SOLE PROPERTY OF DDB Unlimited, INC. ANY REPRODUCTION IN PART OR AS A WHOLE WITHOUT THE WRITTEN PERMISSION OF DDB Unlimited, INC. IS PROHIBITED.

File Location: [DDB] [EPDM Vault]
C:\DDB\drawing requests\customer\ddeb_web_dwg\wed family\web\dk-00722 (wod-42ad

DDB FORM 7.1-2 REV A 08/02/17